


MAZZACCHI

This Drawing is for REFERENCE ONLY and may be used in conjunction with STRUCTURAL DRAWINGS AND DETAILS as APPROXIMATE REPRESENTATIONS. Actual dimensions and over-all appearance may differ due to construction techniques and conditions that are beyond MANORWOOD'S control. In Signing, I Acknowledge I Have Reviewed And Accept This Print.

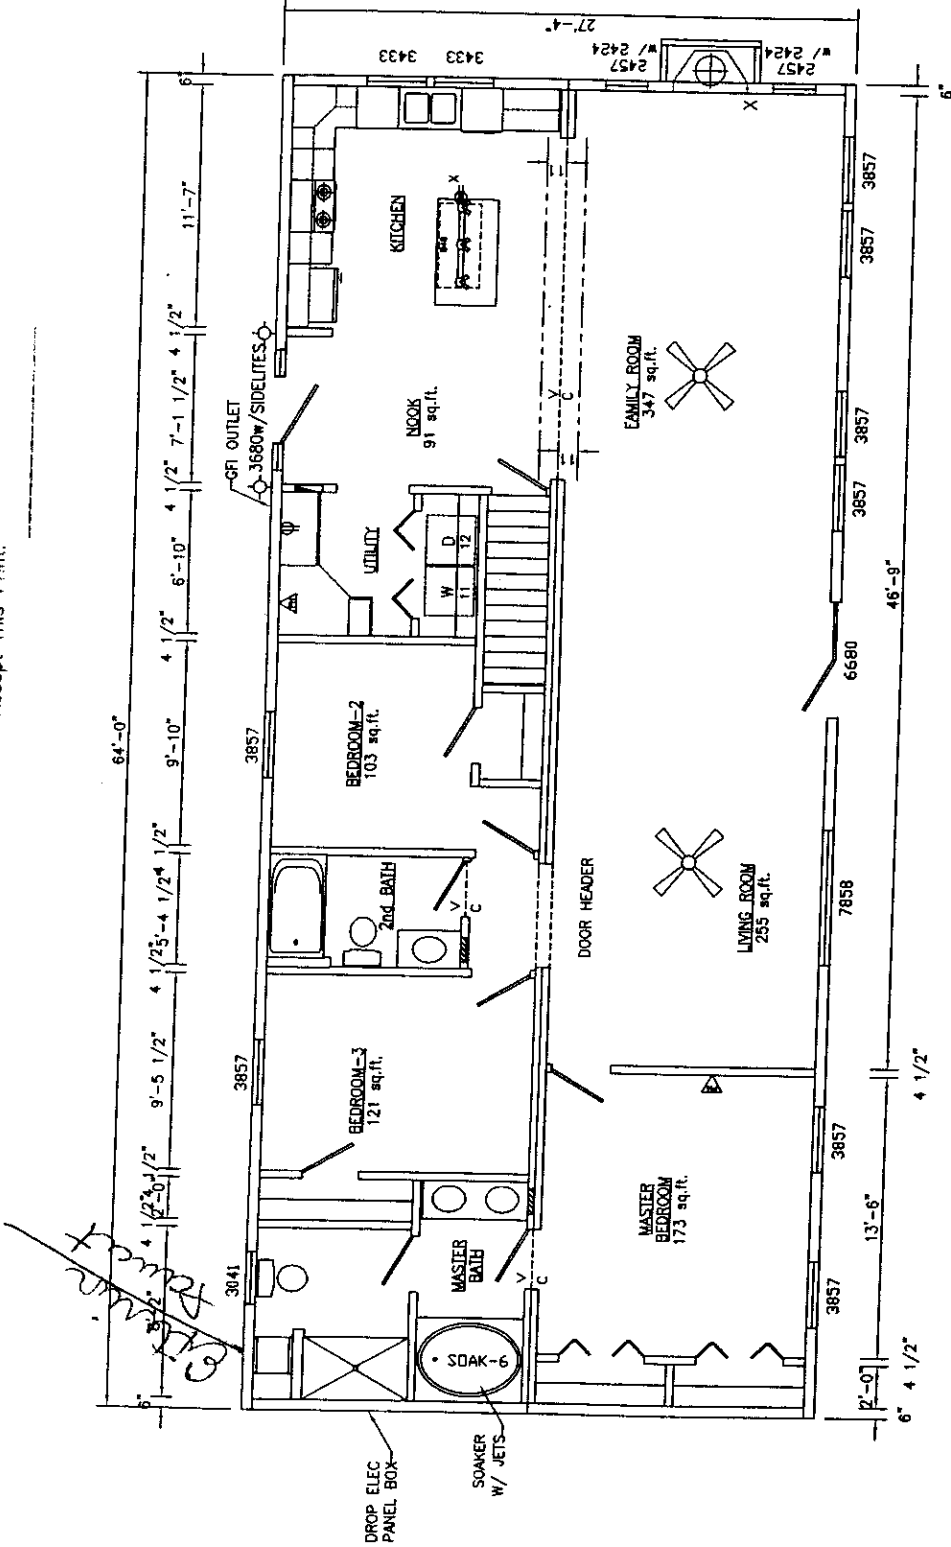

Preliminary Drawing

	TITLE Manorwood Homes	28x64 FLOOR PLAN	REVISION DATE DESCRIPTION 9/13/01 RJS4 RJV	SCALE N.T.S. DWN. BY R.J.V.	DATE 8/23/01 REFERENCE E159	DWG. NO. NH317-A
	2246					