




<b>COMPTONS CUSTOM CABINETS</b> 1108 OMEGA ROAD CANADIA, N.Y. Phone: 507-859-4770 Fax: 507-859-4772	<b>BUDDY WARD</b> Room 1	<b>Floorplan</b> Current Date: Jan 11, 2008 Scale: NTS
--	-----------------------------	--

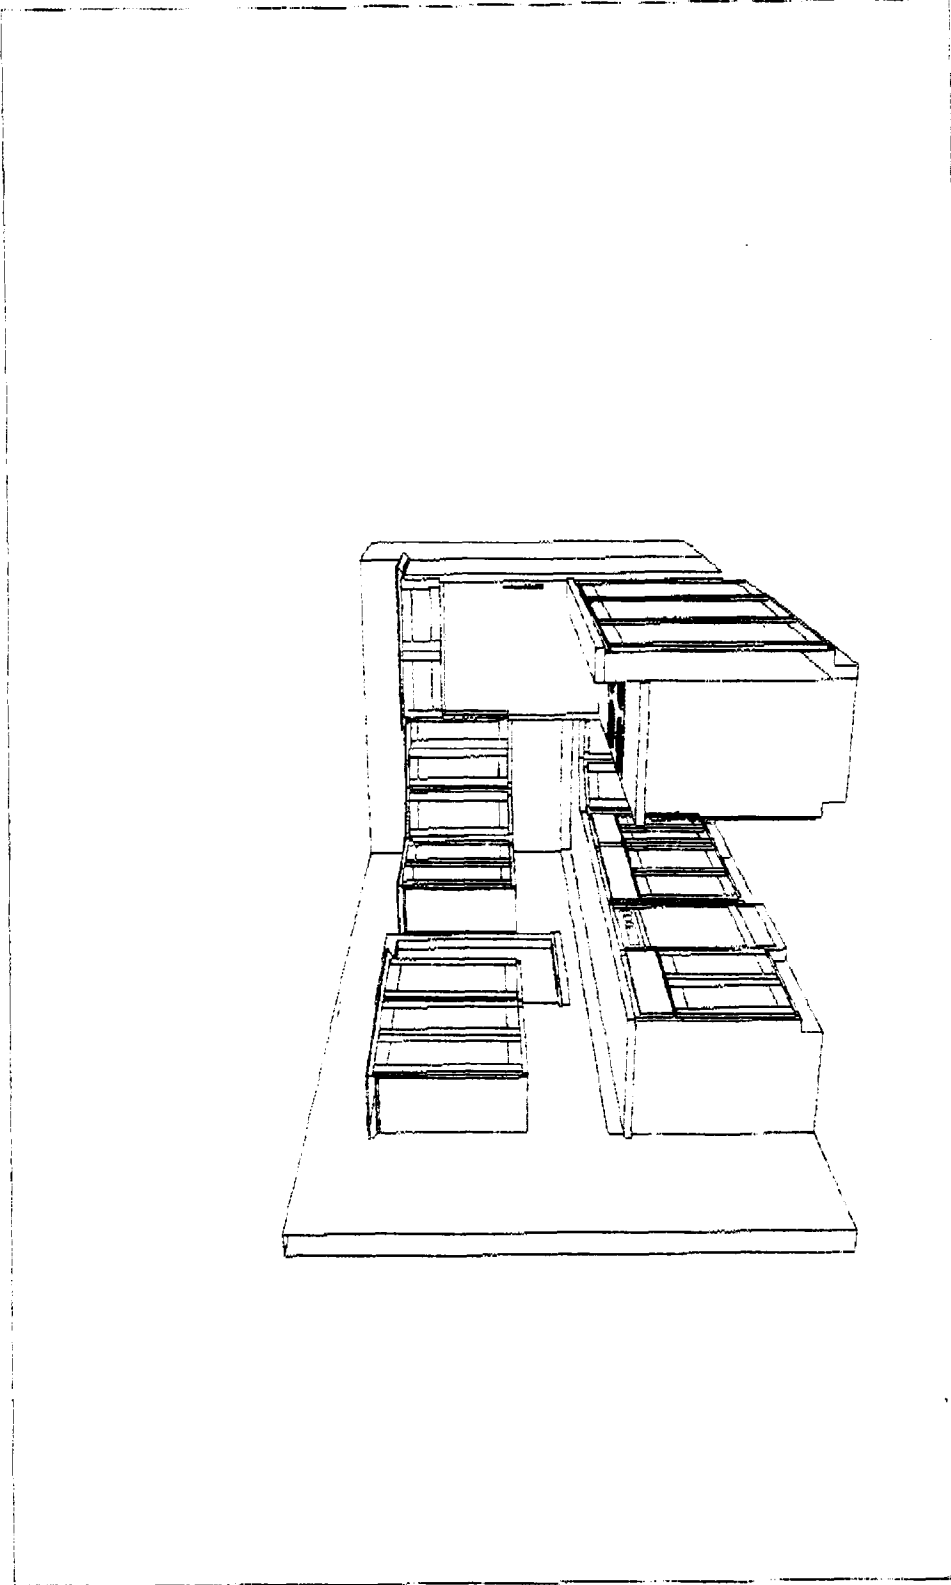

<b>COMPTONS CUSTOM CABINETS</b> 1108 LAUREGO ROAD CANDLER ILLY Phone: 907 669 4770 Fax: 907 669 4772	<b>BUDDY WARD</b> Room 1	<b>Perspective</b> Current Date: Jan 11, 2008 Scale: NTS
---	-----------------------------	--

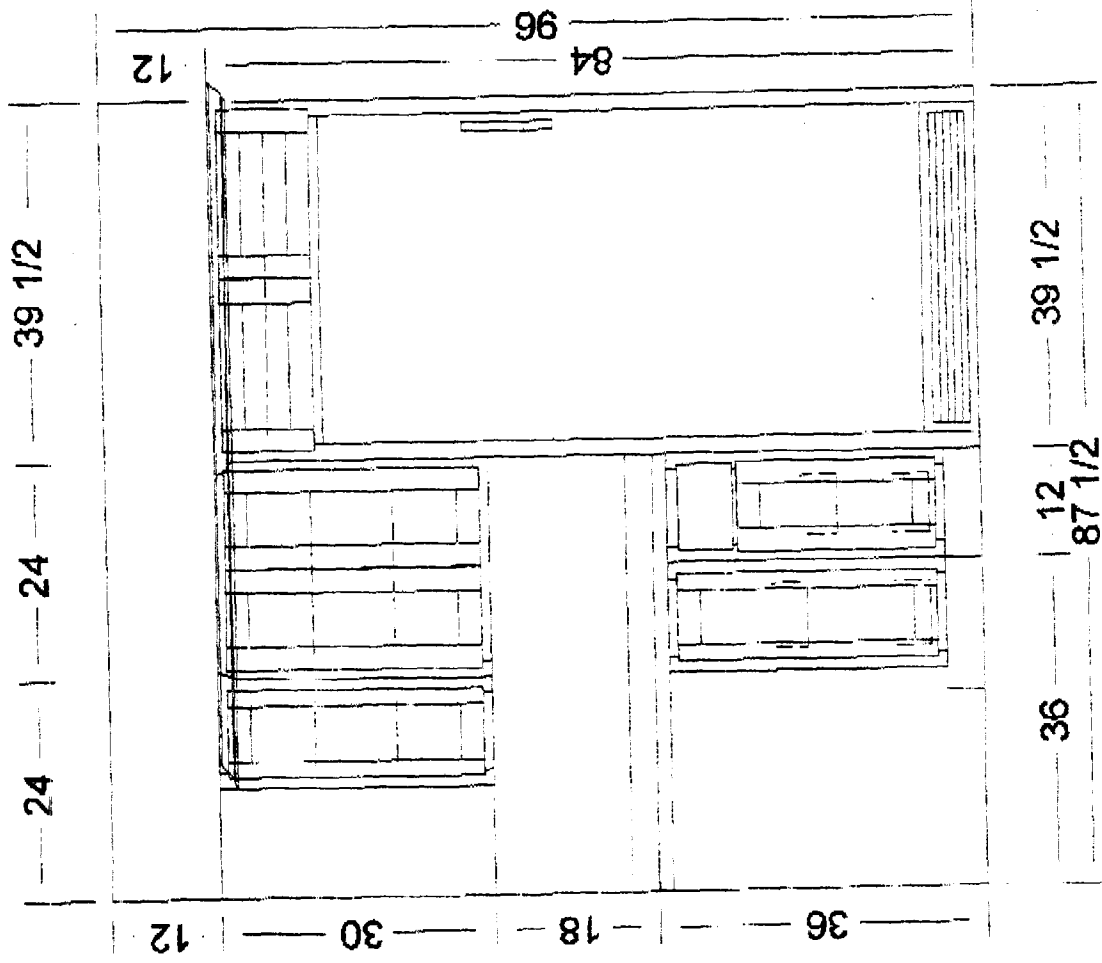

COMPTONS CUSTOM CABINETS 1189 OMEGA ROAD CANDOR N.Y. PHONE: 607 559 4770 FAX: 607 659 4772	BUDDY WARD Room 1	Elevation - Wall 2 Current Date: Jan 11, 2008 Scale: NTS
---	----------------------	--

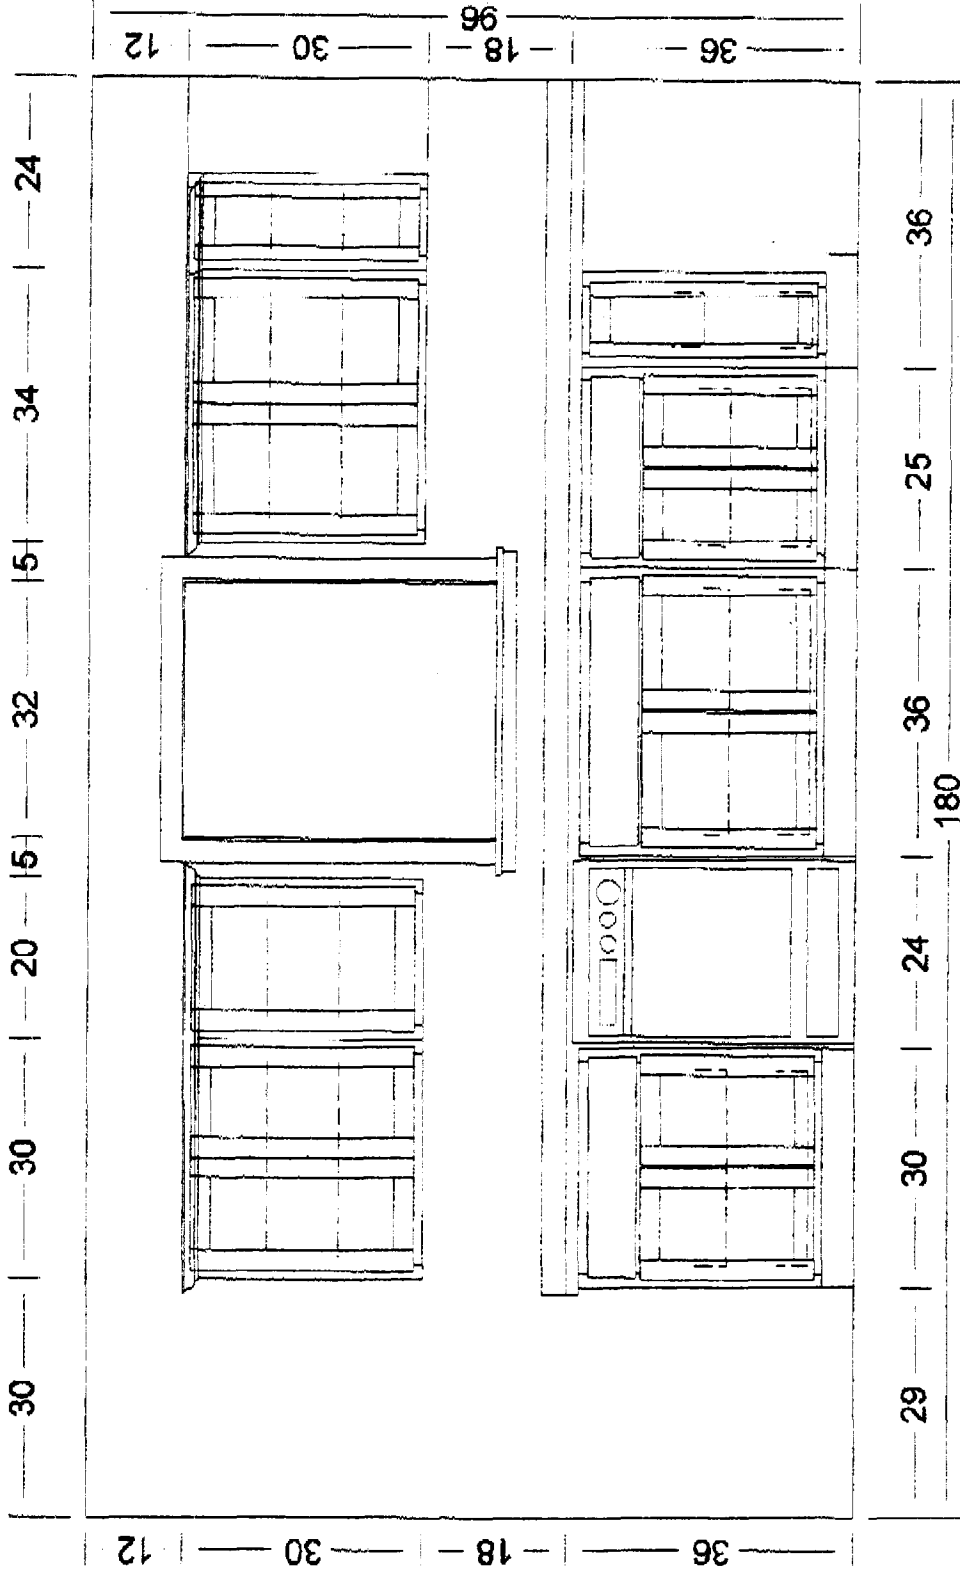

COMPTONS CUSTOM CABINETS 1188 ONESCO ROAD CANDOR, N.Y. Phone: 607.659.4770 Fax: 607.659.4772	BUDDY WARD Room 1	Elevation - Wall 1 Current Date: Jan 11, 2008 Scale: NTS
---	----------------------	--